



Plan 1: Katholikon, plan (after Bouras with a few alterations due to new measurements)



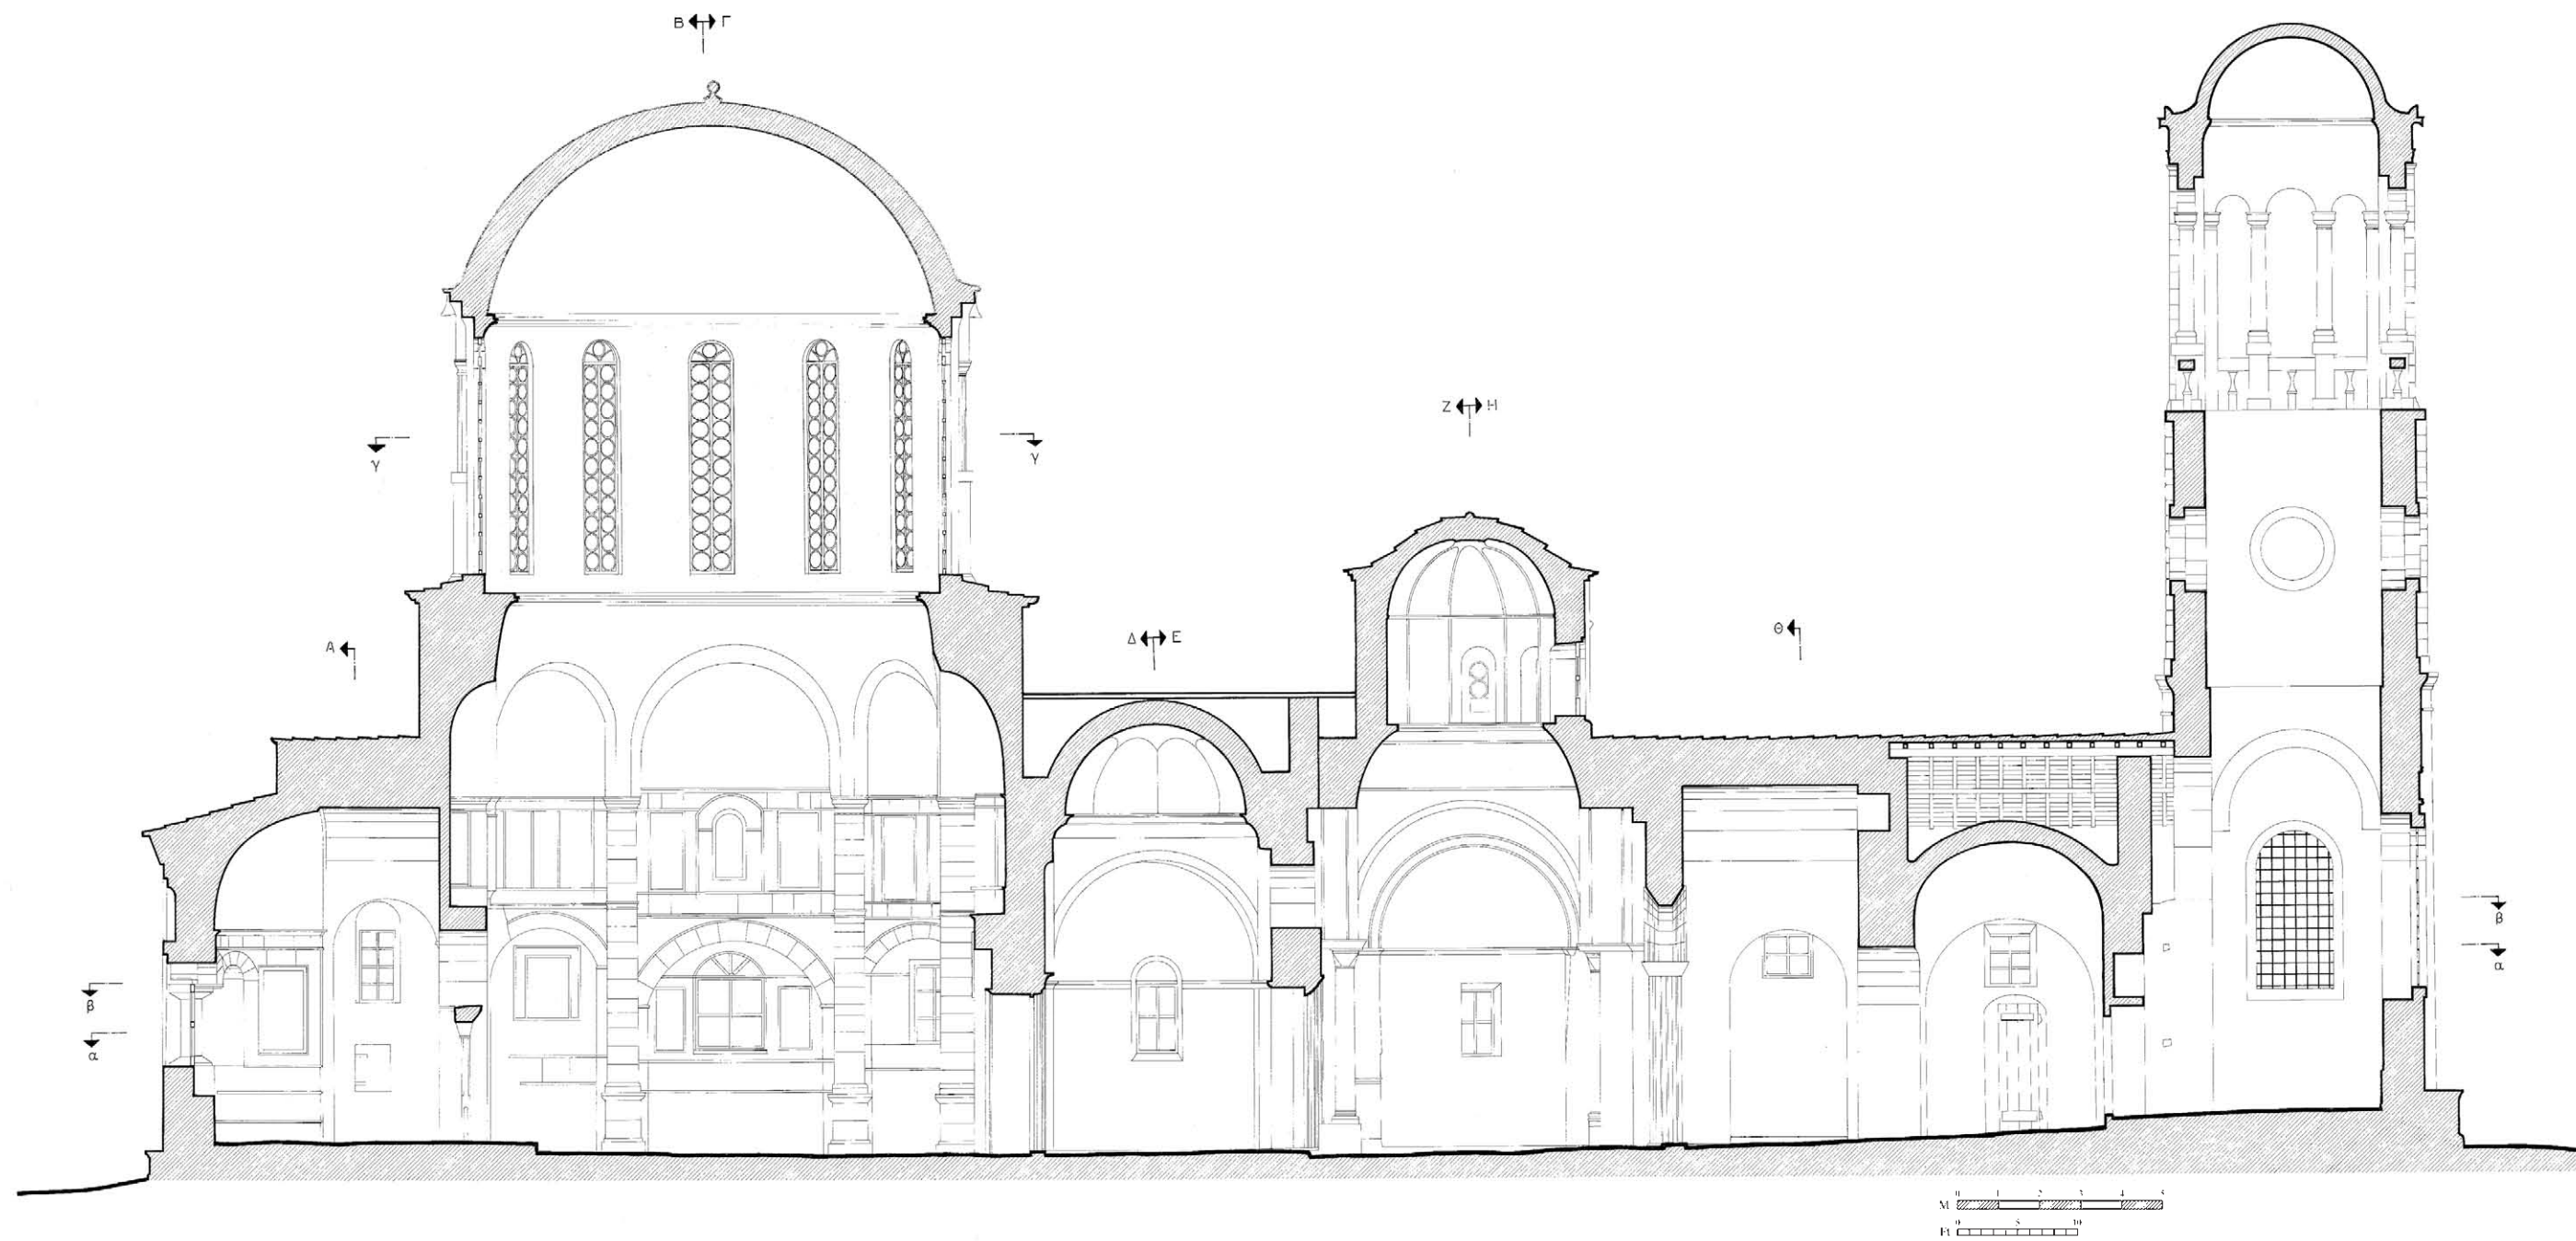


Plan 2: Katholikon, longitudinal section



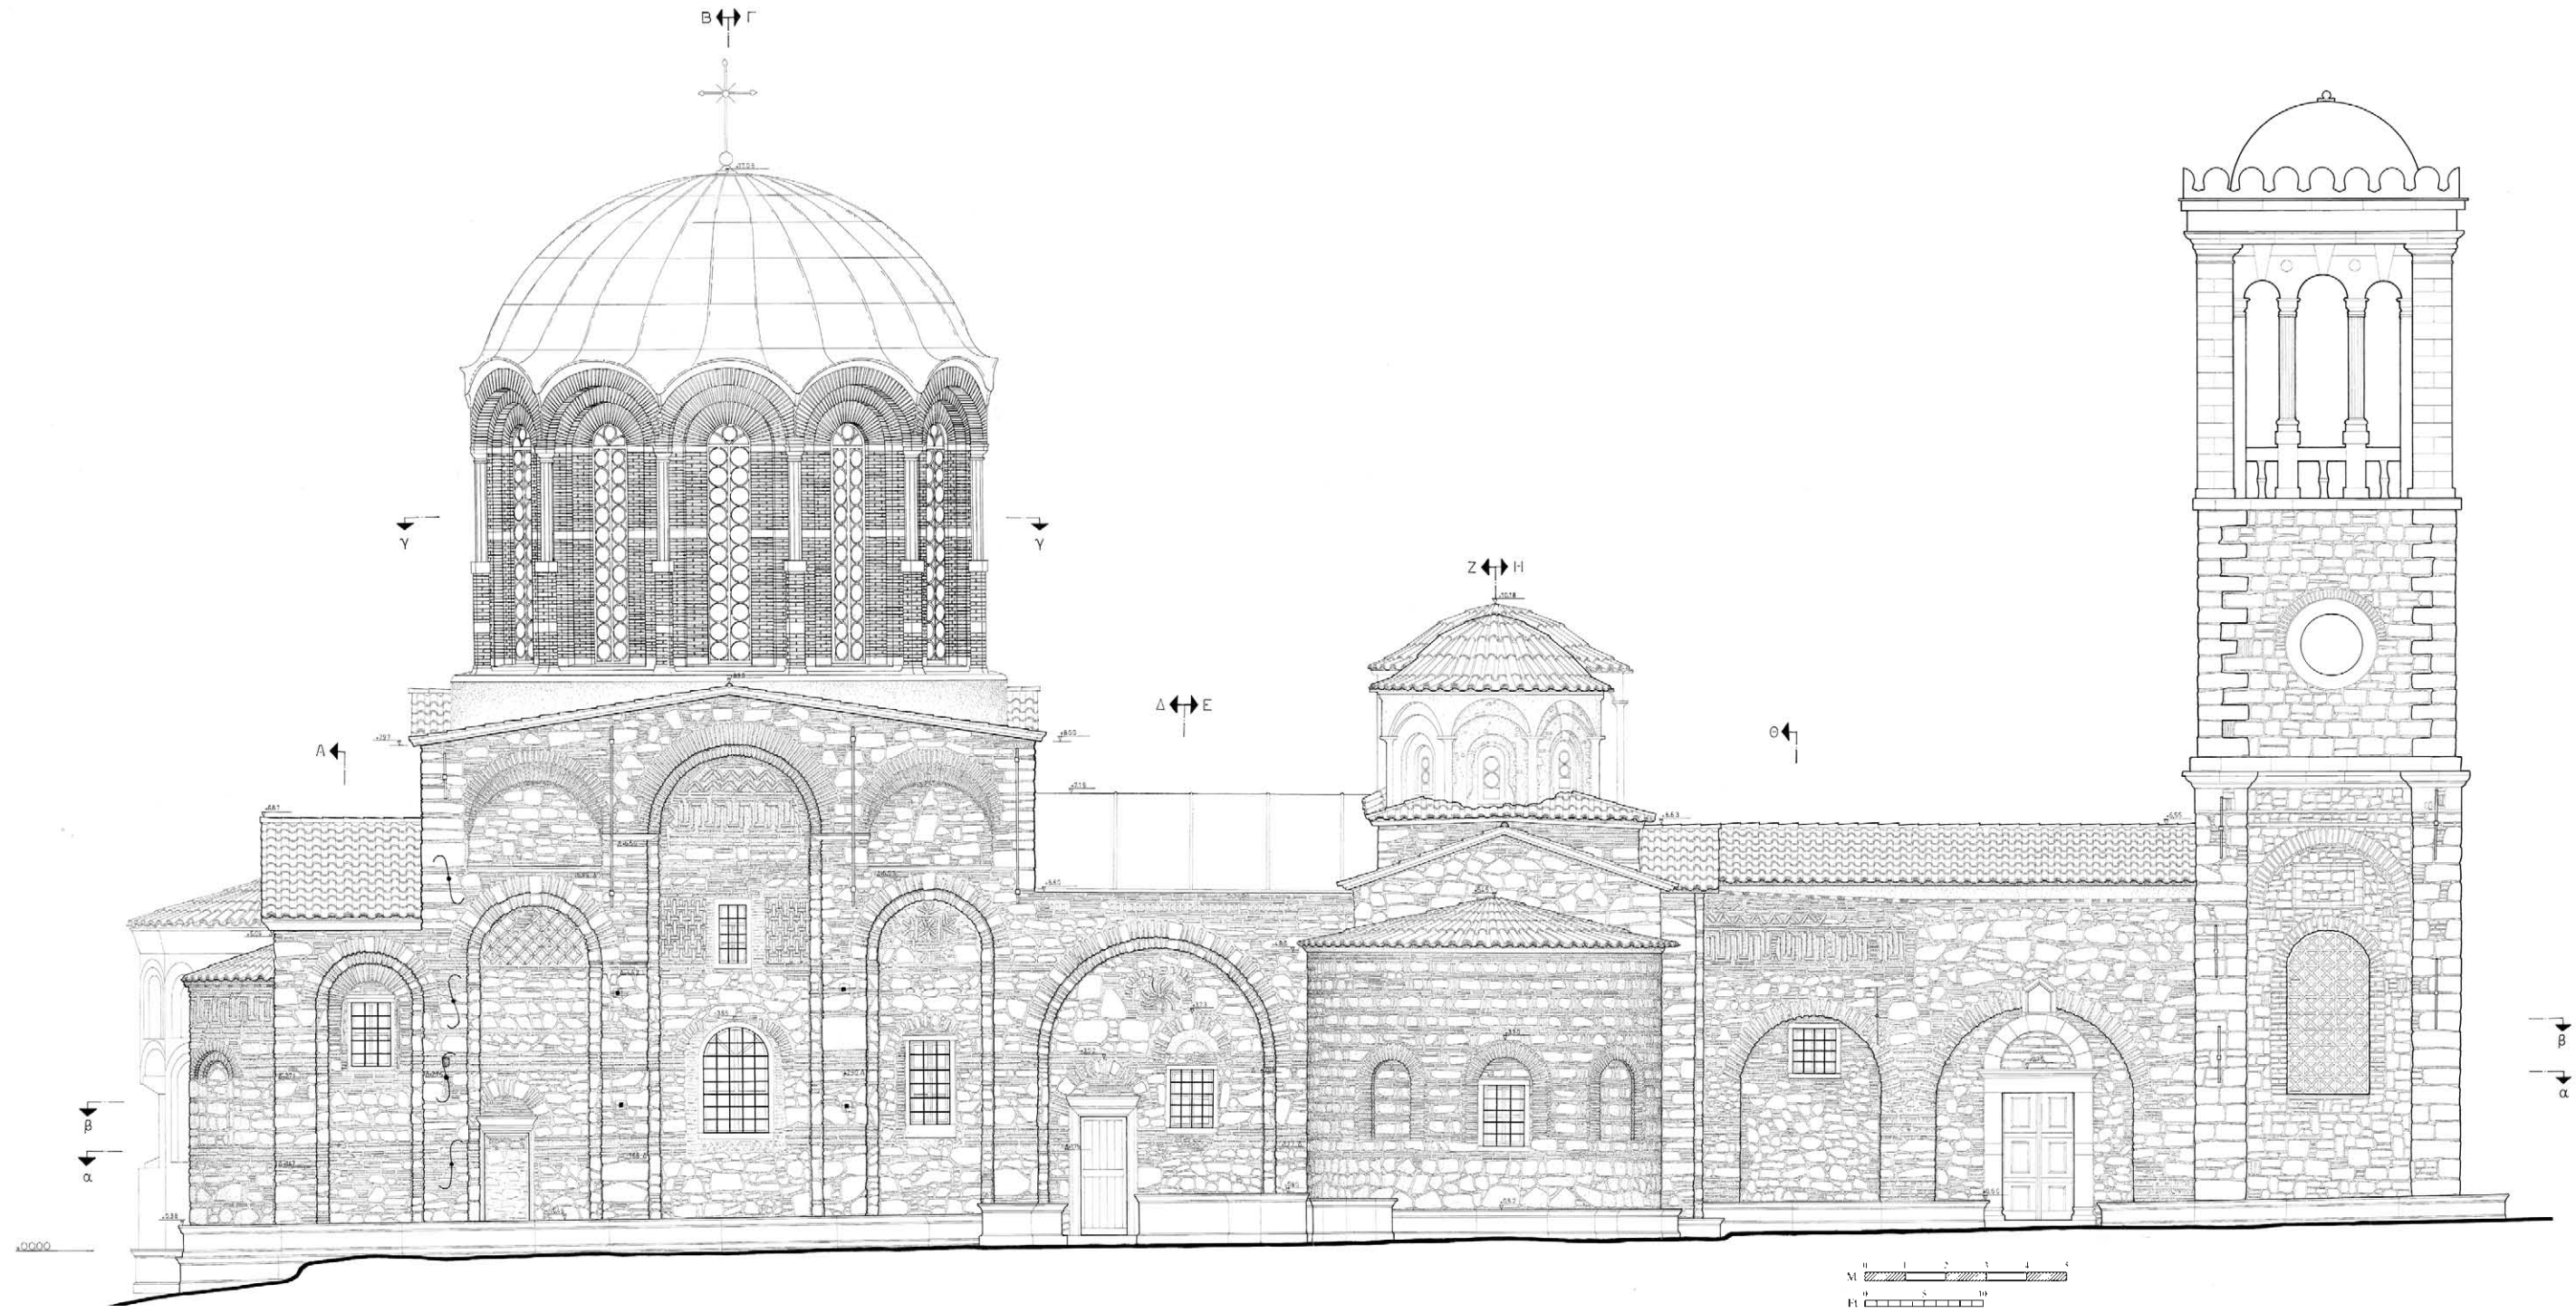

Plan 3: Katholikon, north façade.



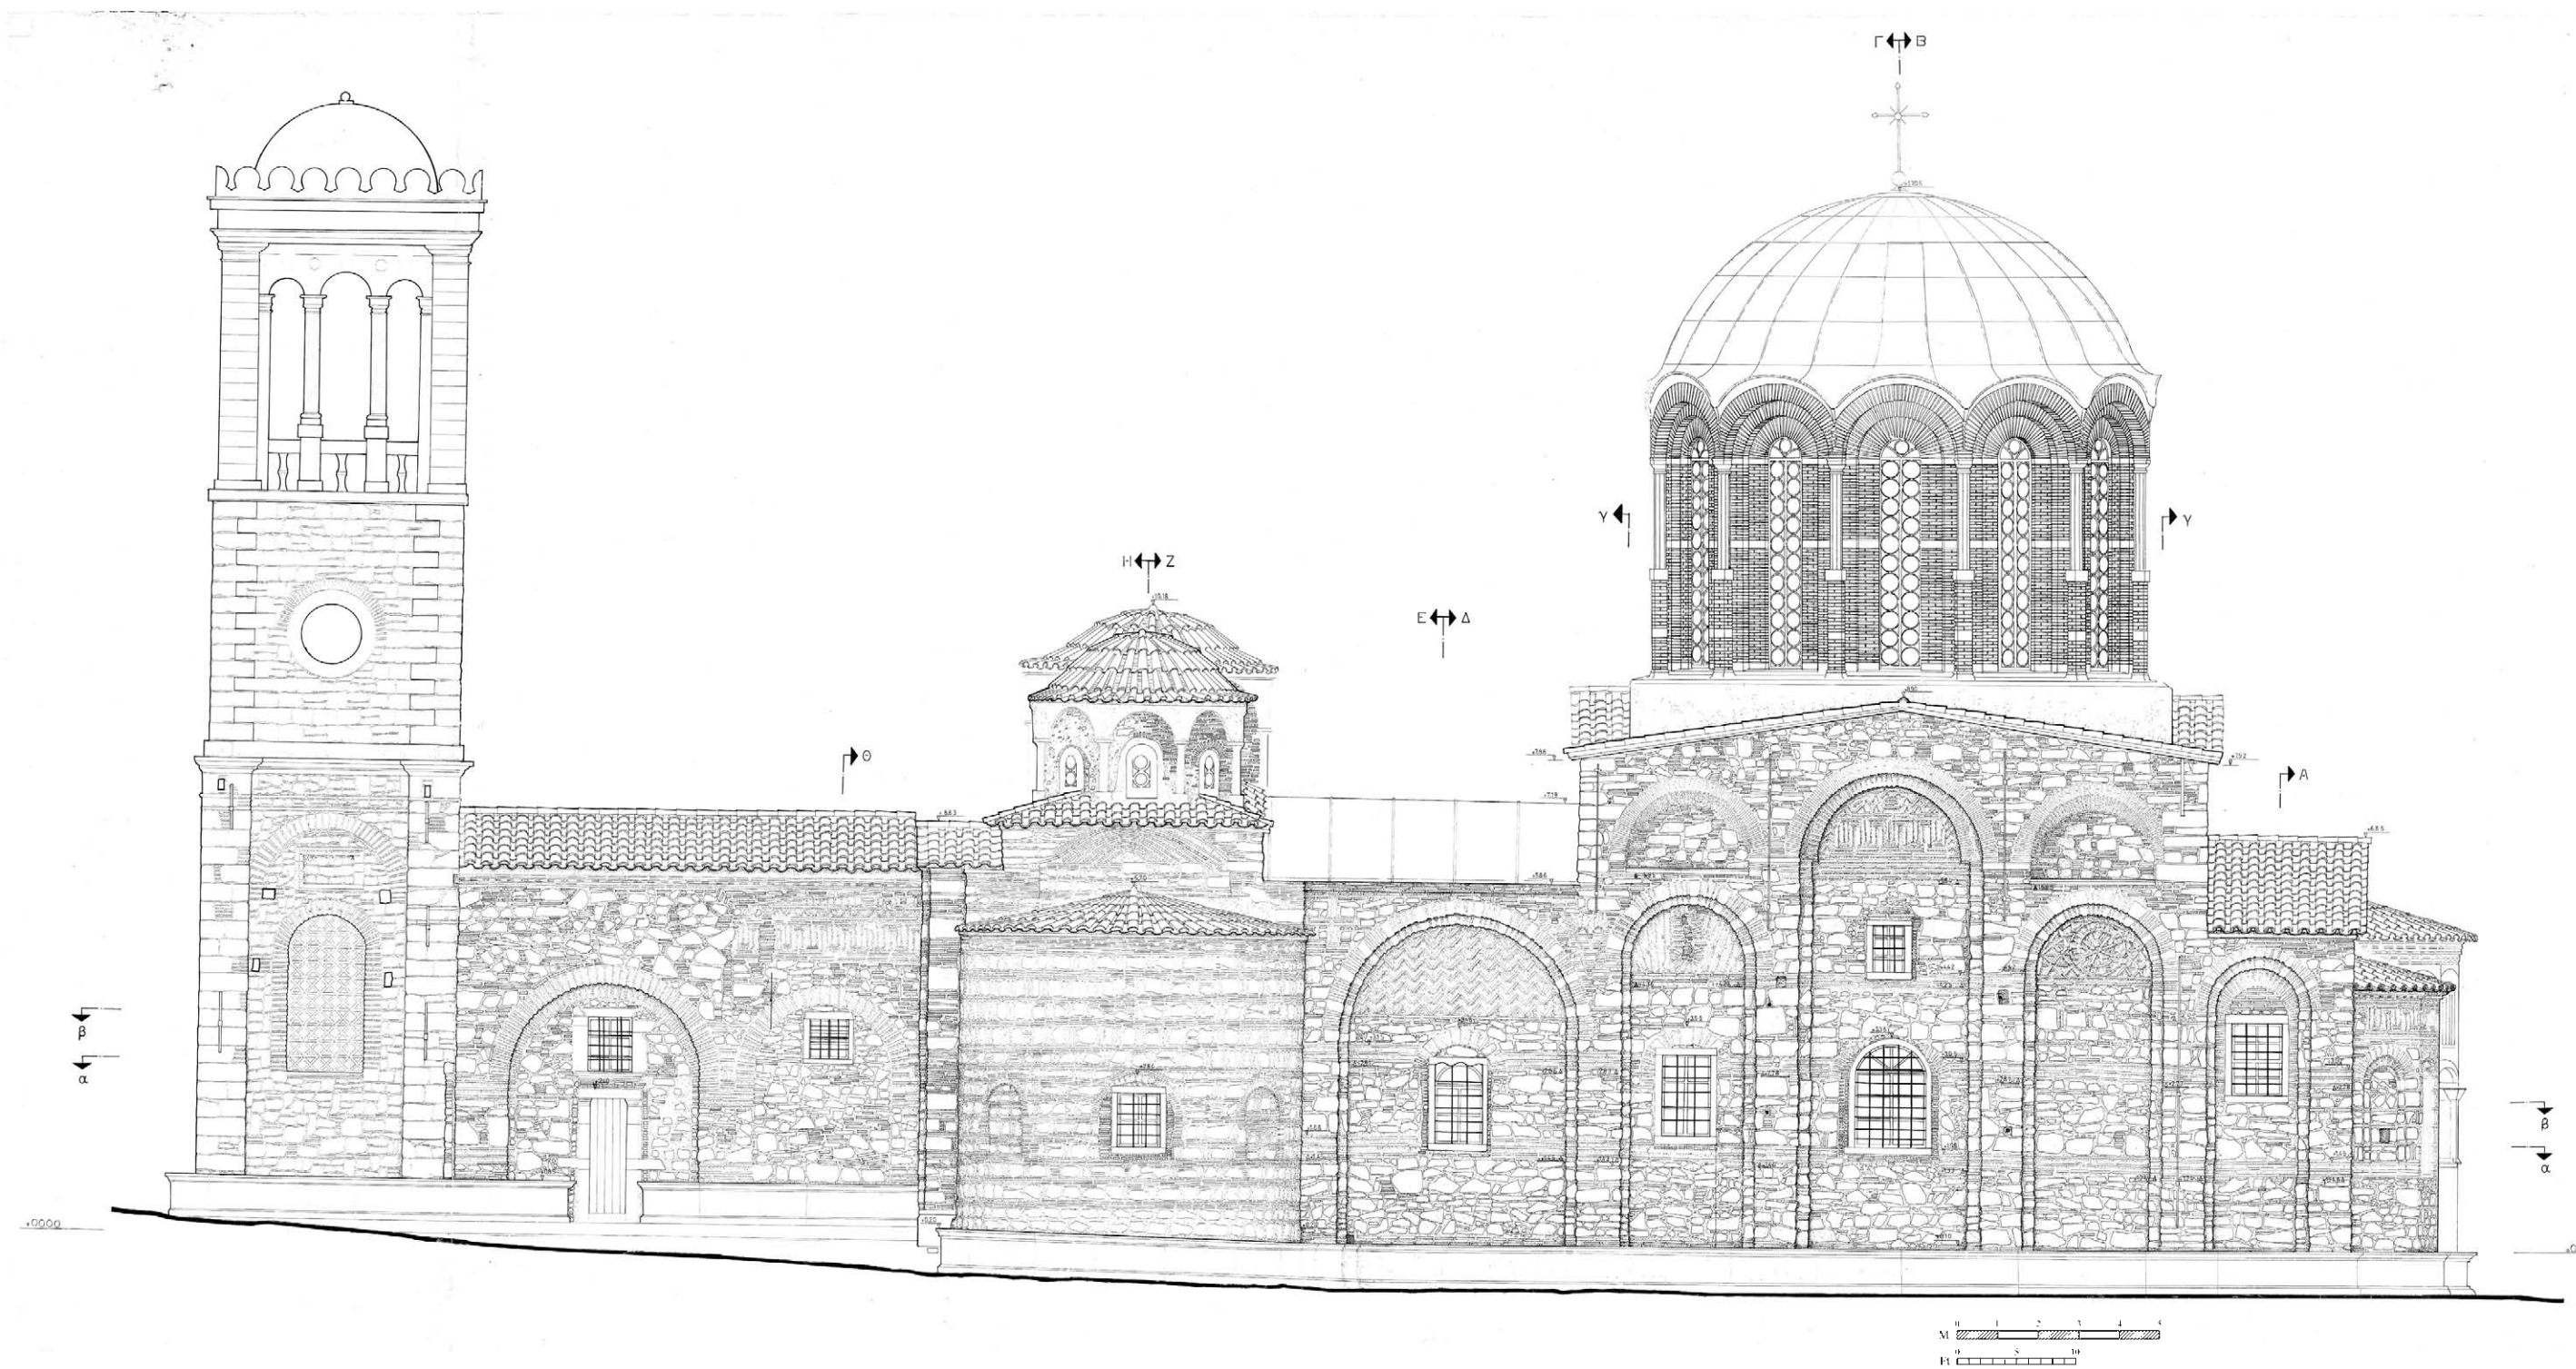

Plan 4: Katholikon, south elevation